


Type of unit	S.B.U.A.(sft)
TYPE 1	1436
3-Bedroom	


Type of unit	S.B.U.A.(sft)
TYPE 3	1516
3-Bedroom	

Type of unit	S.B.U.A.(sft)
TYPE 3	1516
3-Bedroom	

Type of unit	S.B.U.A.(sft)
TYPE 1	1436
3-Bedroom	

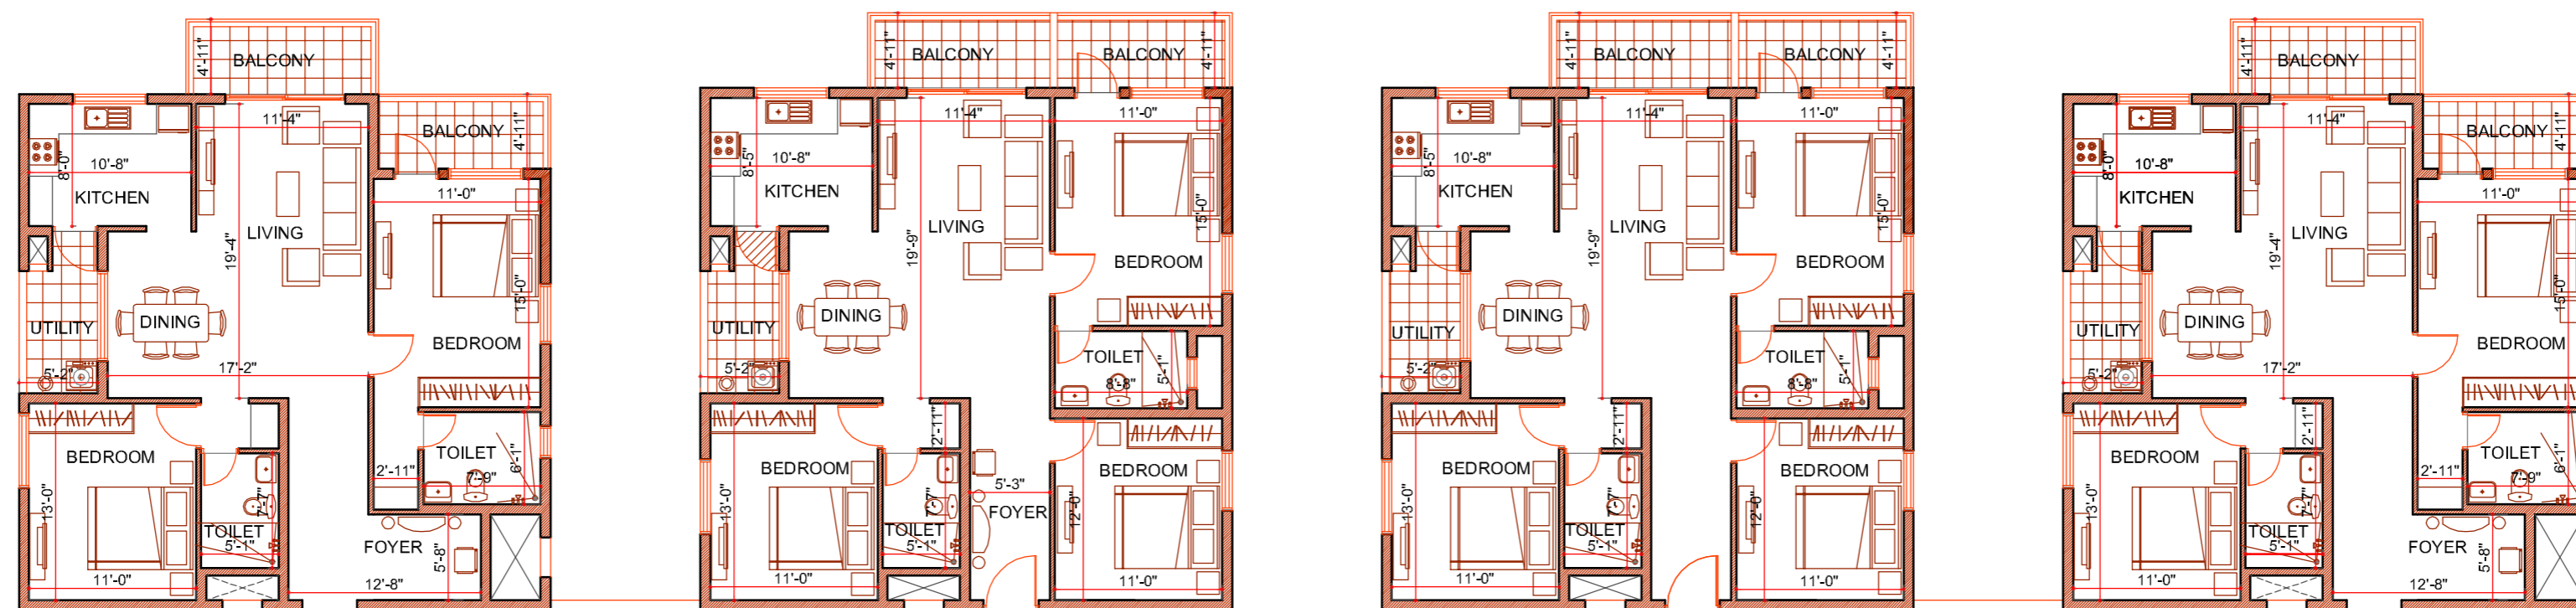

BLOCK D

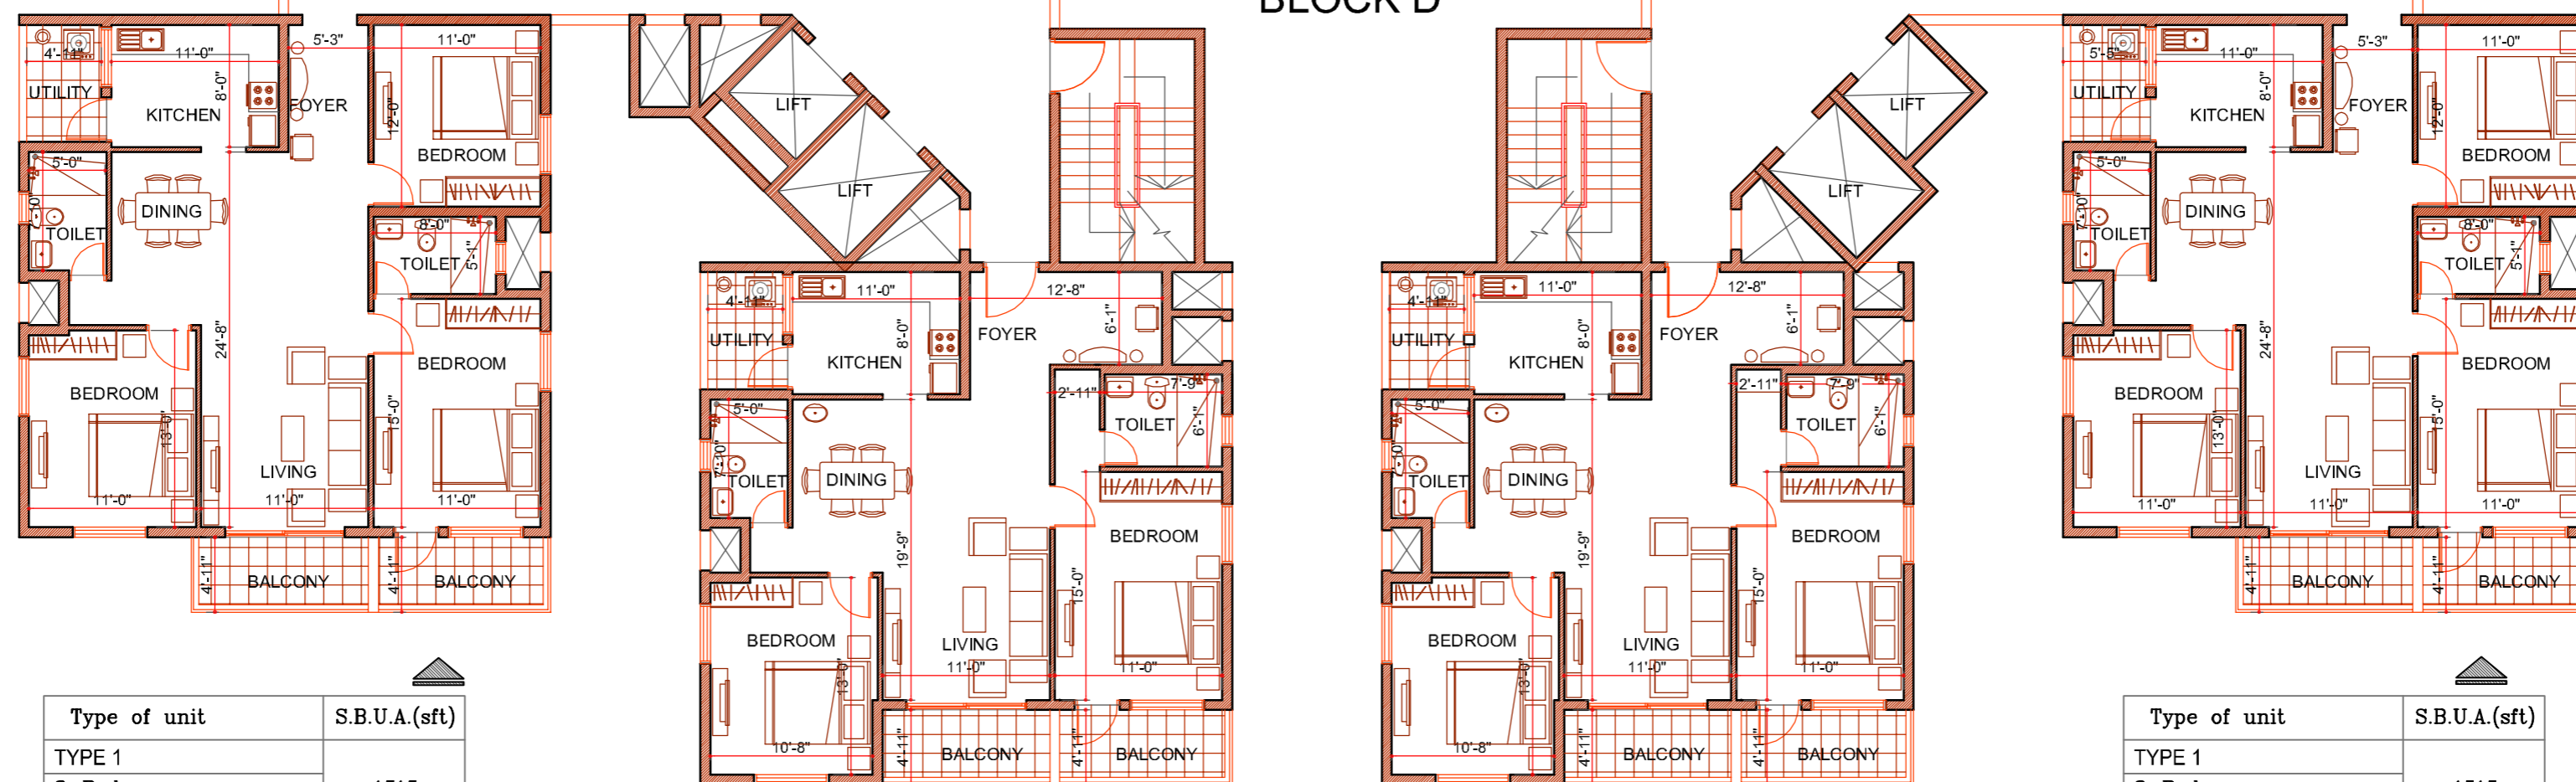

Type of unit	S.B.U.A.(sft)
TYPE 1	1515
3-Bedroom	

Type of unit	S.B.U.A.(sft)
TYPE 3	1381
3-Bedroom	


Type of unit	S.B.U.A.(sft)
TYPE 3	1381
3-Bedroom	

Type of unit	S.B.U.A.(sft)
TYPE 1	1515
3-Bedroom	

# AMSRI ELAN

A PROPOSED MIXED USE URBAN CENTRE AT BACHHUPALLI, HYDERABAD.

BLOCK D - TYPICAL FLOOR PLAN

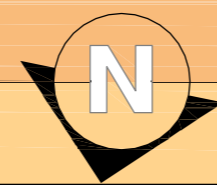

SCALE: 1:125  
DATE: 31-06-07

ARCHITECTS:  
VERNEKAR ASSOCIATES PVT. LTD.  
BANGALORE